

DETERMINATION OF NONSIGNIFICANCE

Description of proposal: The construction of seven potato storage building with each building being 164 x 226 feet.

Proponent Easterday Farms.
5802 Industrial Way, Suite A
Pasco WA 99301

File No. **EA 11-06**

Location of proposal, including street address, if any: The site is located in the Southwest Quarter of Section 7, Township 6 North, Range 30 East, W.M.


Lead agency **BENTON COUNTY**

The lead agency for this proposal has determined that it does not have a probable significant adverse impact on the environment. An environmental impact statement (EIS) is not required under RCW 43.21C.030(2)(c). This decision was made after review of a completed environmental checklist and other information on file with the lead agency. This information is available to the public on request.

THERE IS NO COMMENT PERIOD FOR THIS DNS.

Responsible Official **Michael Shuttleworth, Planning Manager**
Benton County Planning Dept.
Post Office Box 910 PHONE: (509) 786-5612
Prosser, WA 99350-0910 (509) 736-3086

Date **March 18, 2011**

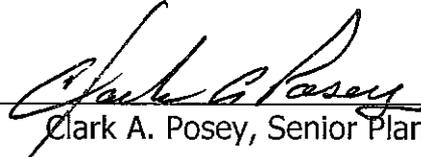Signature 
Clark A. Posey, Senior Planner


THERE IS NO AGENCY APPEAL.

DISTRIBUTION:

Applicant	Dept of Ecology -Olympia
News Media (Encl. map or plot plan)	Dept. of Ecology - Yakima
Benton County Building Office	Fire District 1
Dept of Natural Resources-Olympia	Fire Marshal
Dept of Natural Resources -Ellensburg	Bureau of Land Management
Benton Clean Air Authority	Department of Fish and Wildlife
Bureau of Reclamation	Dept. of Arch. & Historic Preservation
Benton County Public Works	Futurewise
Benton-Franklin Dist. Health Department	Dept. of Agriculture
Department of Transportation	
Washington State Department of Health	






Benton County does not warrant, guarantee, or accept liability for accuracy, precision or completeness of any information provided. Benton County makes no warranty, expressed or implied, and any oral or written statement by any employee of Benton County shall not be construed as a representation of Benton County. Benton County is not a provider of the Benton County Geographic Information System, and is provided for presentation purposes only.

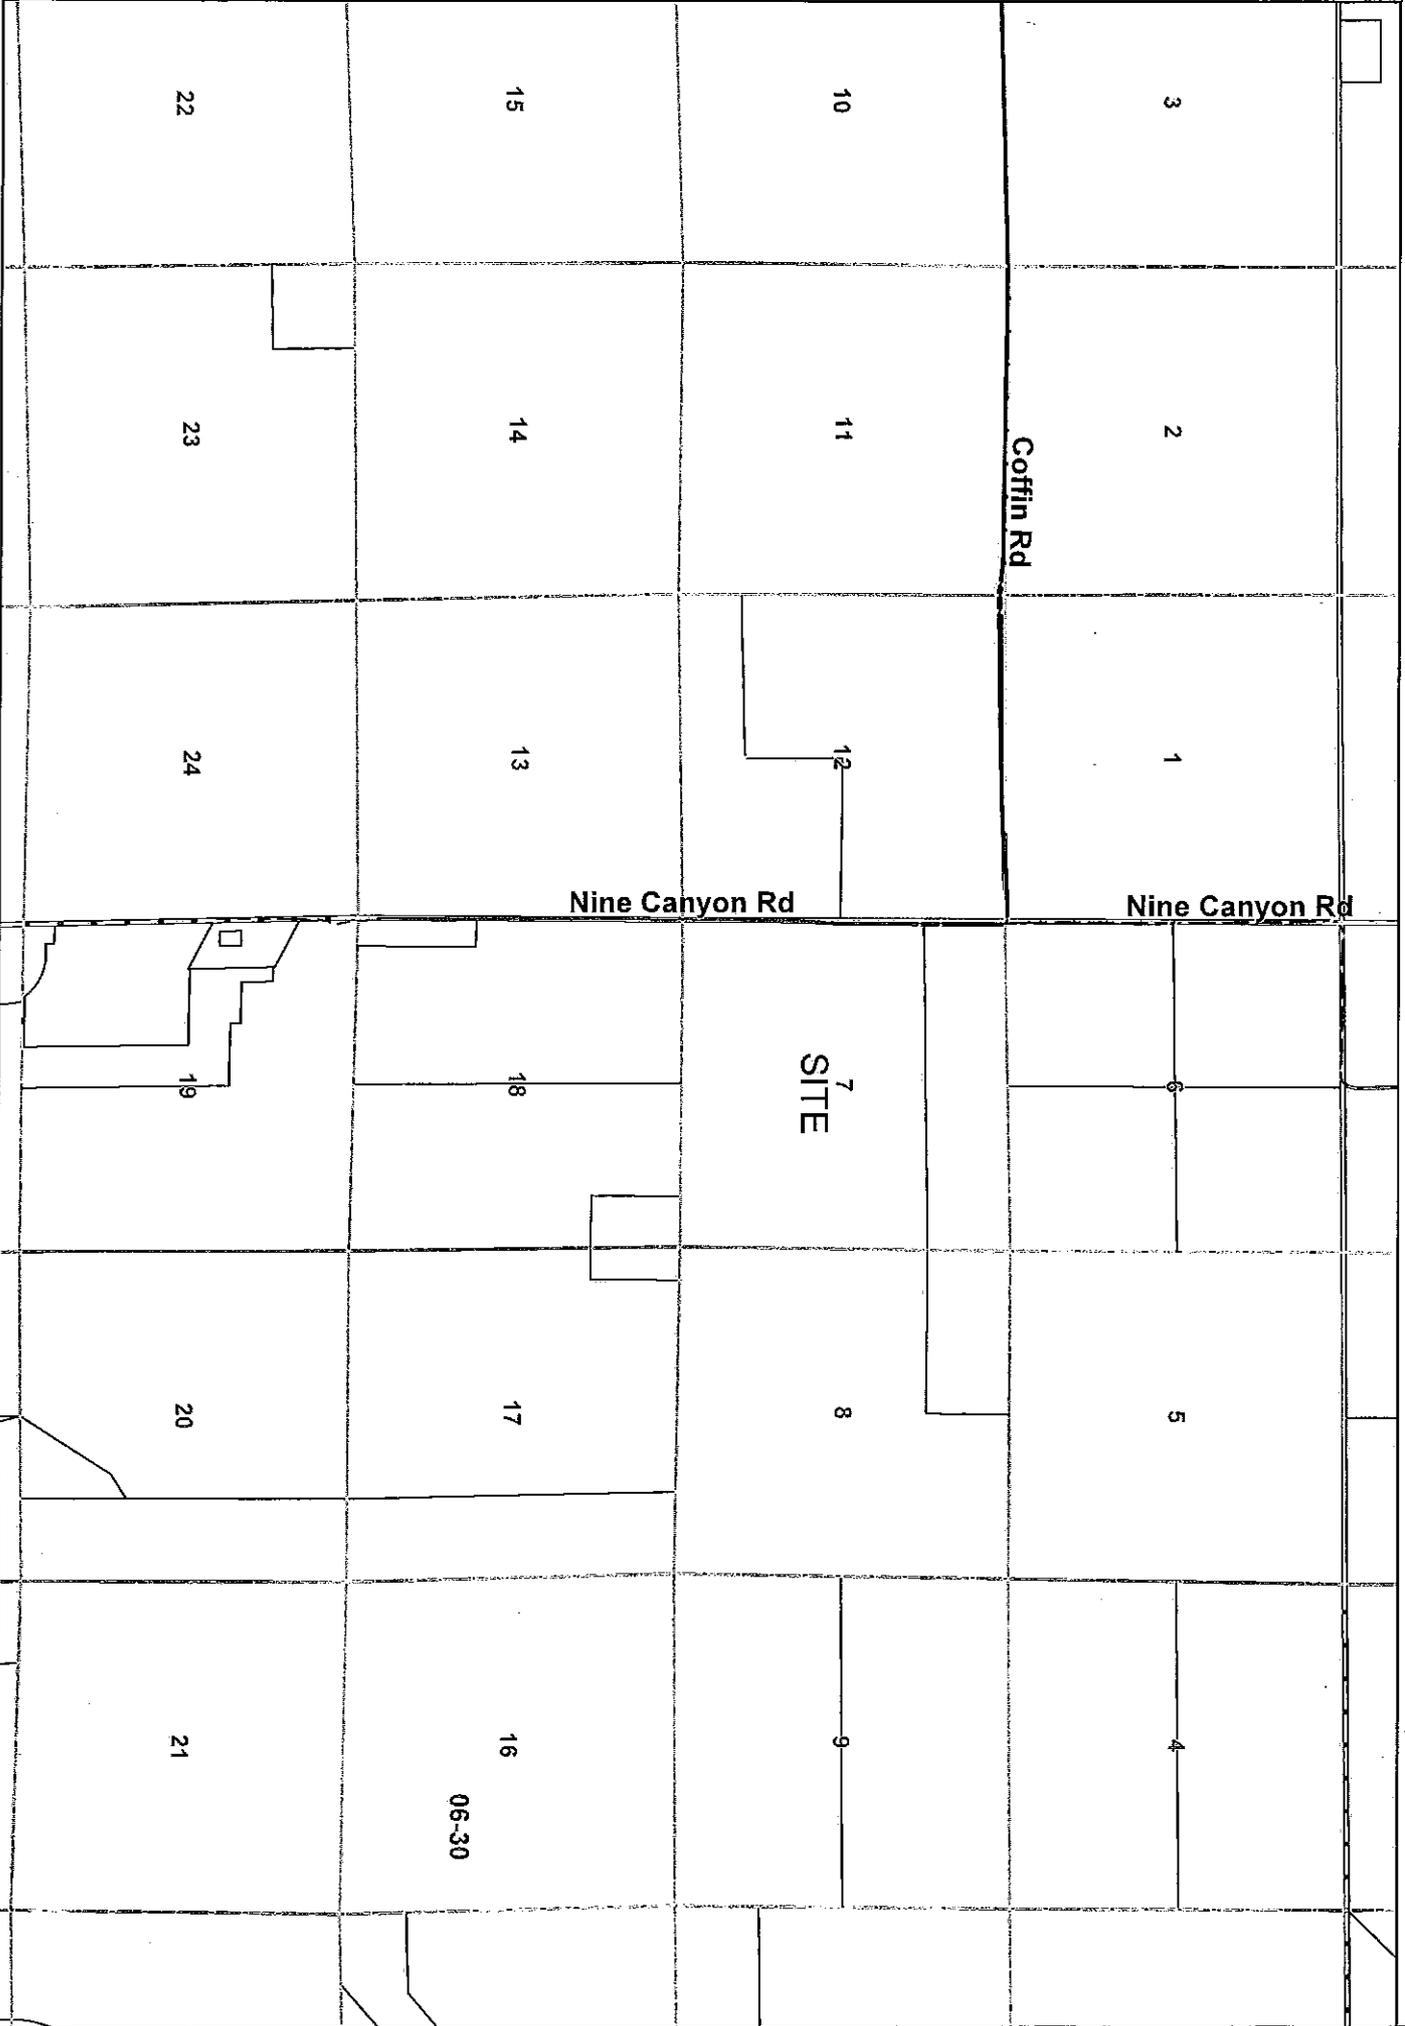

GRADING PLAN

FOR EASTERDAY FARMS PROPOSED POTATO BEDS
 LOCATED IN A PORTION OF SECTION 7,
 TOWNSHIP 6 NORTH, RANGE 30 EAST, T14N,
 BENTON COUNTY, WASHINGTON

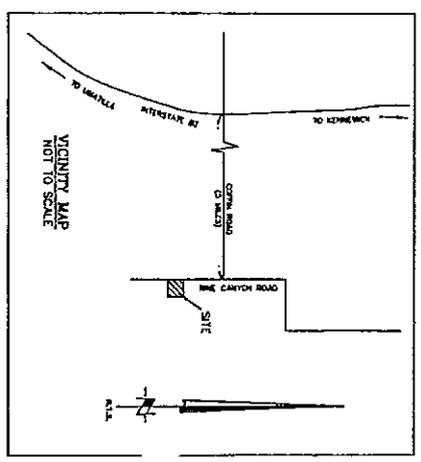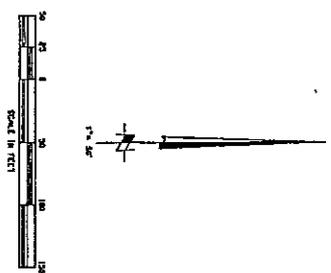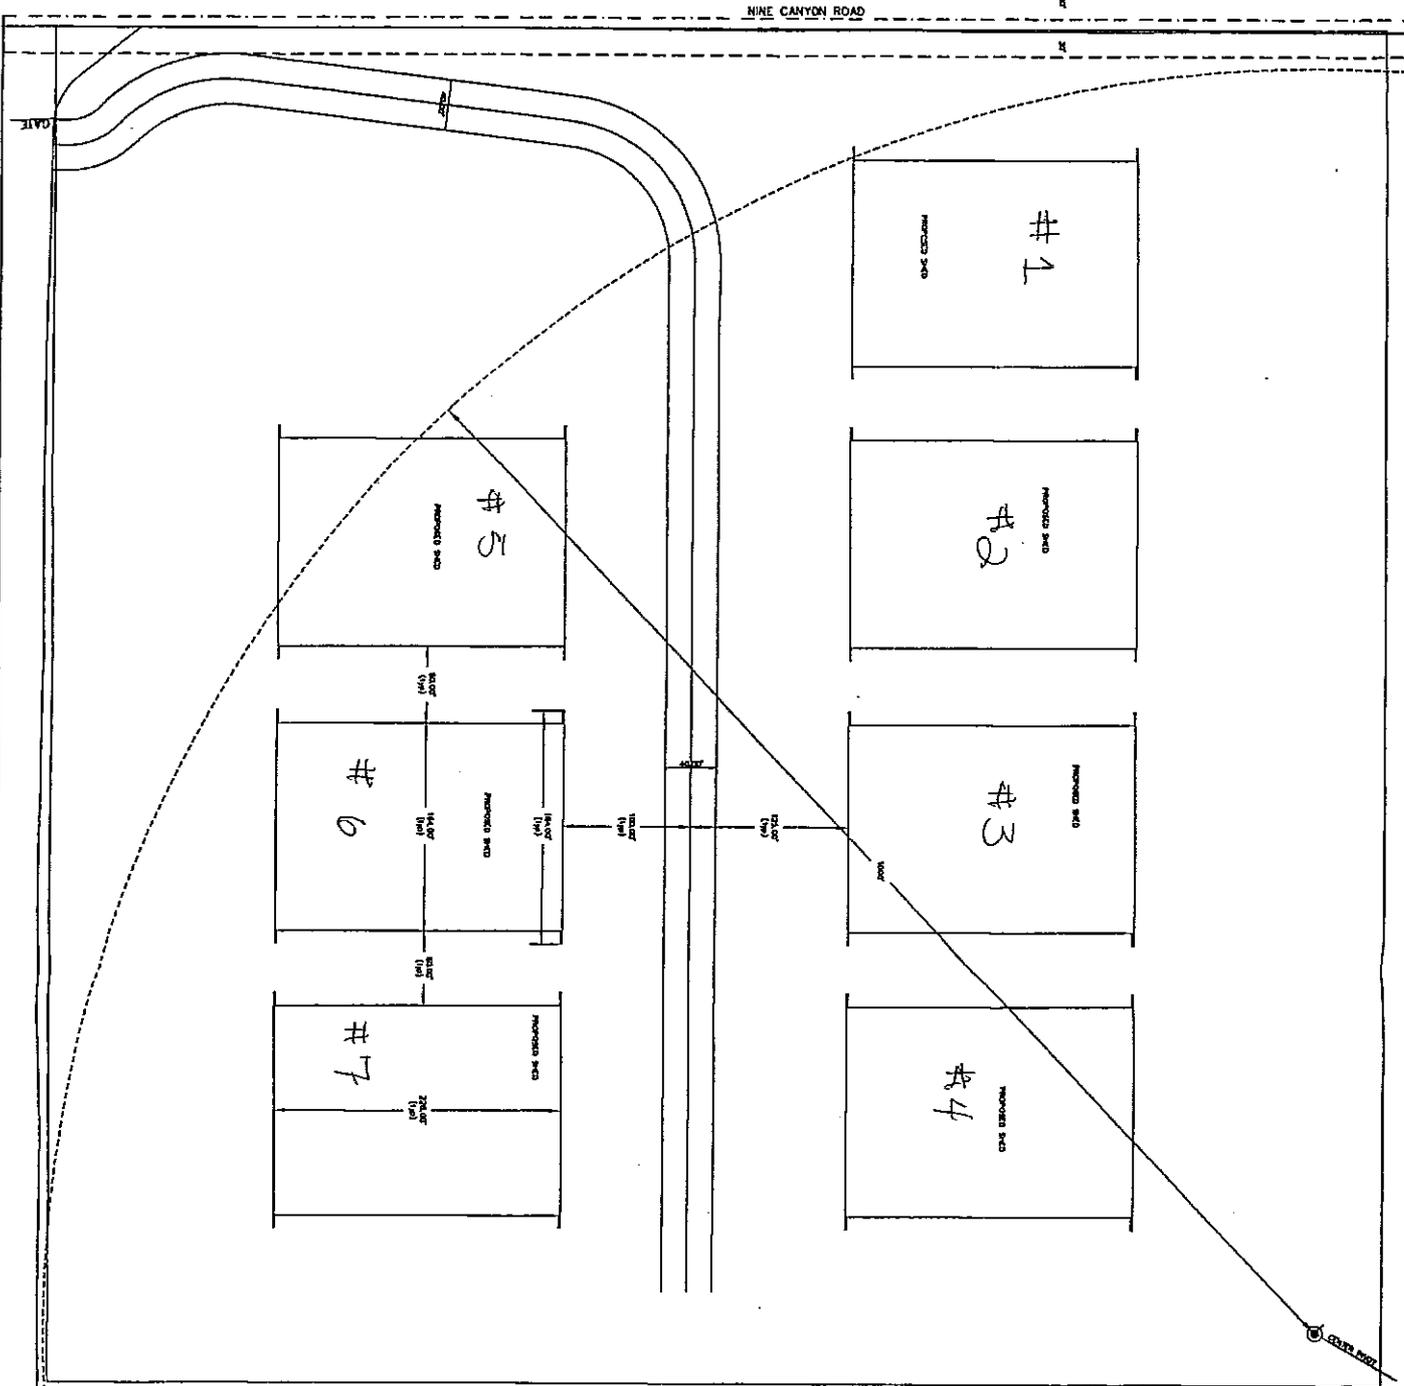

20' 40' 60' 80' 100' 120' 140' 160' 180' 200'

20' 40' 60' 80' 100' 120' 140' 160' 180' 200'

PSI ROGERS ENGINEERING INC. P.A. INC.
 1000 10TH AVENUE S.W.
 BENTON COUNTY, WASHINGTON 99004

CLIENT: EASTERDAY FARMS
 PROJECT: PROPOSED POTATO BEDS
 PORTION SEC. 7, T14N, R30E, W14E

DATE: 04-23-11

SCALE: 1" = 40'