

DETERMINATION OF NONSIGNIFICANCE

Description of proposal: The applicant is proposing to export approximately 15,000 cubic yards of borrow to be used as fill material at 8920 W Clearwater Avenue.

Proponent JUB Engineers
2810 W Clearwater Avenue
Suite 201
Kennewick, WA 99337

File No. EA 2015-016

Location: The South Half of the Northeast Quarter and the Northwest Quarter of the Southeast Quarter between Wheat and Clodfelter Roads all in Section 12, Township 8 North, Range 28 East, W.M.

Lead agency **BENTON COUNTY**

The lead agency for this proposal has determined that it does not have a probable significant adverse impact on the environment. An environmental impact statement (EIS) is not required under RCW 43.21C.030(2)(c). This decision was made after review of a completed environmental checklist and other information on file with the lead agency. This information is available to the public on request.

THERE IS NO COMMENT PERIOD FOR THIS DNS DETERMINATION

Responsible Official **MICHAEL E. SHUTTLEWORTH, PLANNING MANAGER**
Benton County Planning Dept.
Post Office Box 910 PHONE: (509) 786-5612
Prosser, WA 99350-0910 (509) 736-3086

Date August 11, 2015 
CLARK A. POSEY, ASSISTANT PLANNING MANAGER

There is no agency appeal.

DISTRIBUTION:

- Benton County Building Office/Benton County Code Enforcement
- Department of Natural Resources
- Benton Clean Air Authority
- Benton County Engineer
- Benton-Franklin Dist. Health Department
- Department of Transportation
- Washington State Department of Health
- Department of Ecology - Olympia Yakima
- Fire District No. 1
- Benton County Fire Marshal
- Dept. of Fish and Wildlife
- Dept. of Reclamation
- Dept. of Archeological/Historic Preservation
- Bureau of Land Management
- Futurewise
- Corps of Engineers
- Department of Agriculture
- Natural Resources Conservation District
- City of Kennewick




JUB
 JUB ENGINEERS, INC.
 2810 W. Clearwater Ave.
 Suite 201
 Kennebec, WA 99336
 Phone: 509.738.0790
 Fax: 509.738.0790
 www.jub.com

PRELIMINARY PLANS
 NOT FOR CONSTRUCTION

NO.	REVISION	DATE

HANSEN PARK
 KENNEBECK, WA
 CITY HILDBRAND DESIGN
 WHEAT ROAD RECONNECTION
 CONCEPTUAL PLAN & PROFILE

1
 SHEET NUMBER

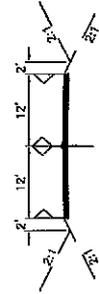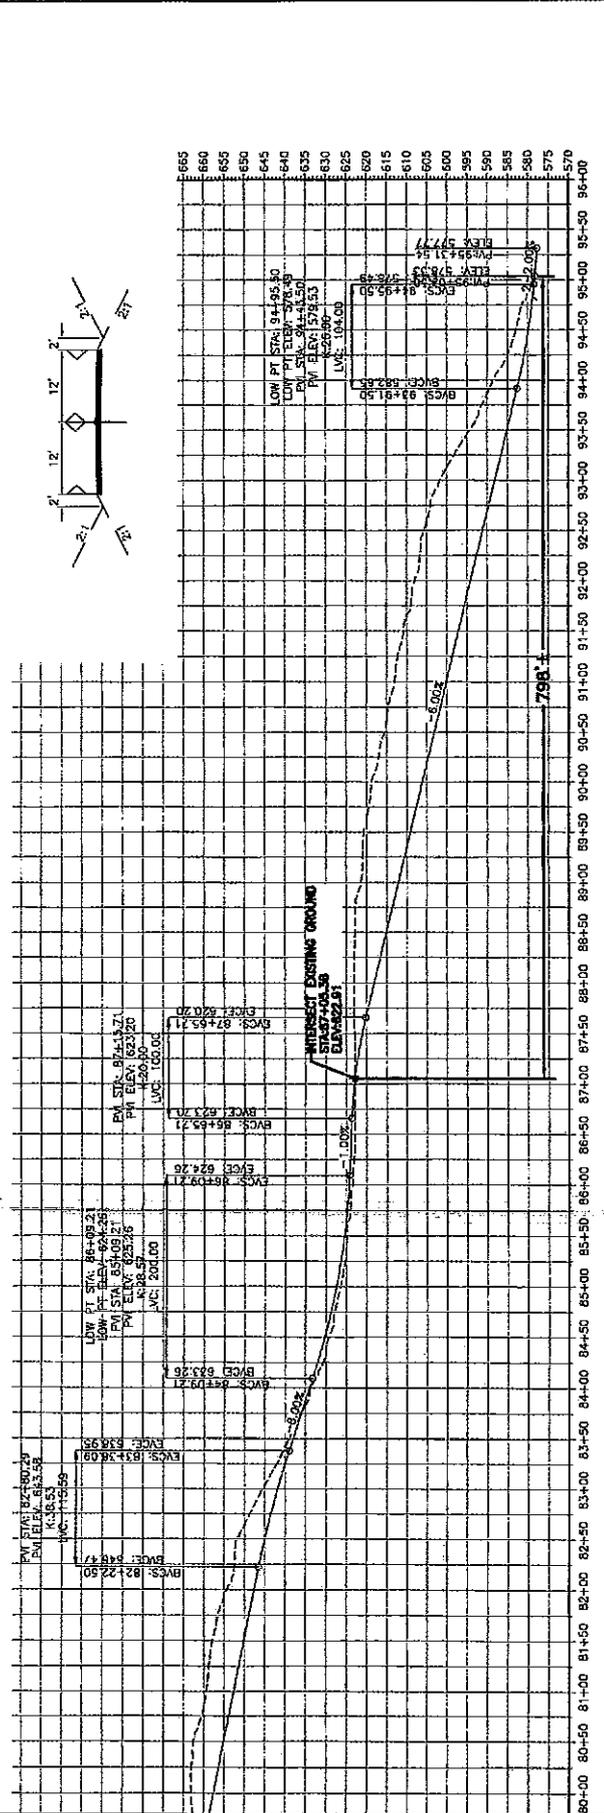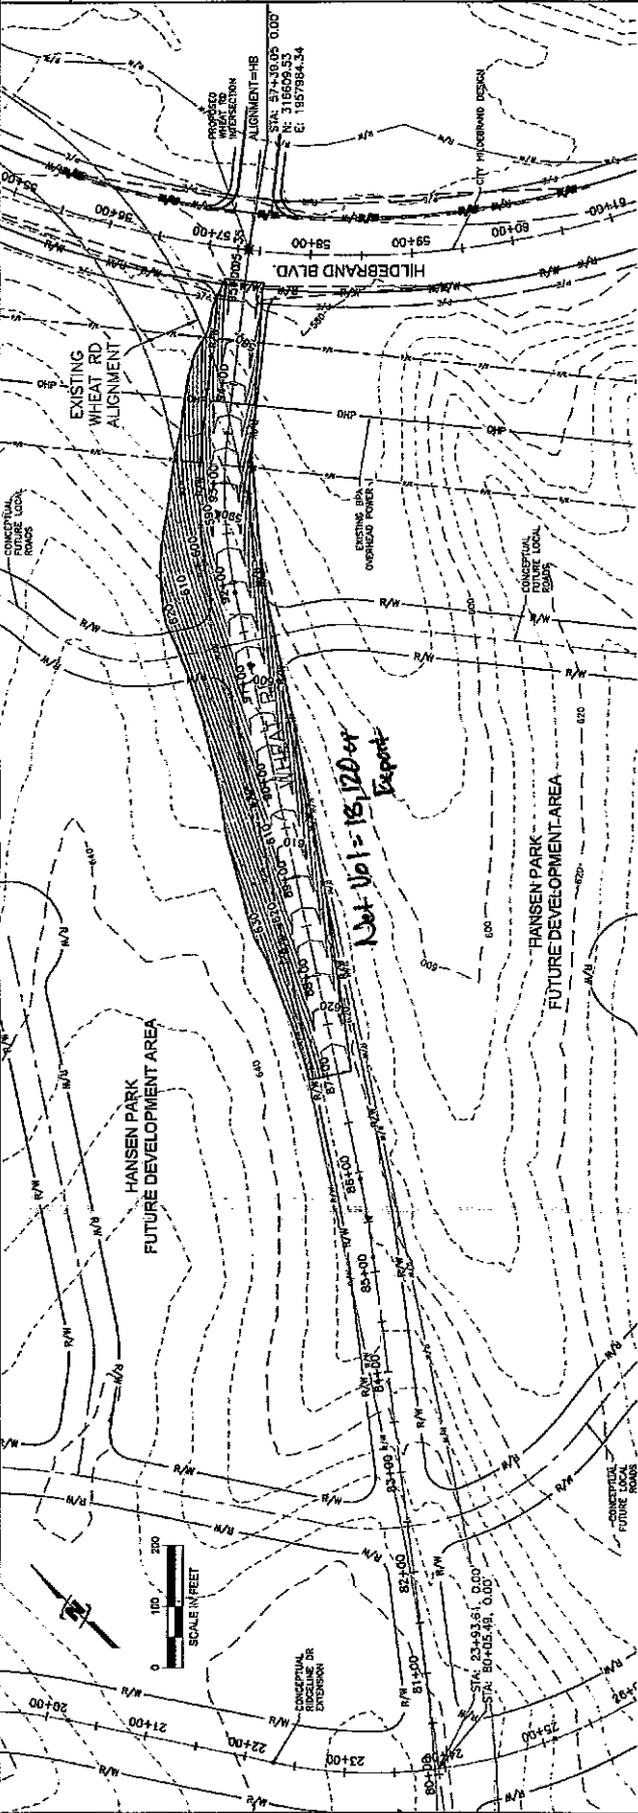

DATE PLOTTED: 04/08/2015 10:00 AM PLOT BY: JUB ENGINEERS, INC. PLOT NO: 101
 PROJECT: HANSEN PARK, KENNEBECK, WA
 SHEET: 1 OF 1
 SCALE: 1" = 40'